
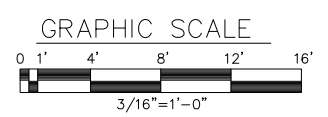


- NOTES**
1. FOR MECHANICAL SYMBOLS AND GENERAL NOTES SEE DRAWING D-X-0000-GEN-0002-M, 0003-M AND 0004-M.
 2. SEE ARCHITECTURAL DRAWING D-X-1300-GEN-0105-A FOR ADJACENT AREA.
 3. ALL EQUIPMENT TAG NUMBERS ARE SUFFIXED WITH "GSN" UNLESS OTHERWISE NOTED.

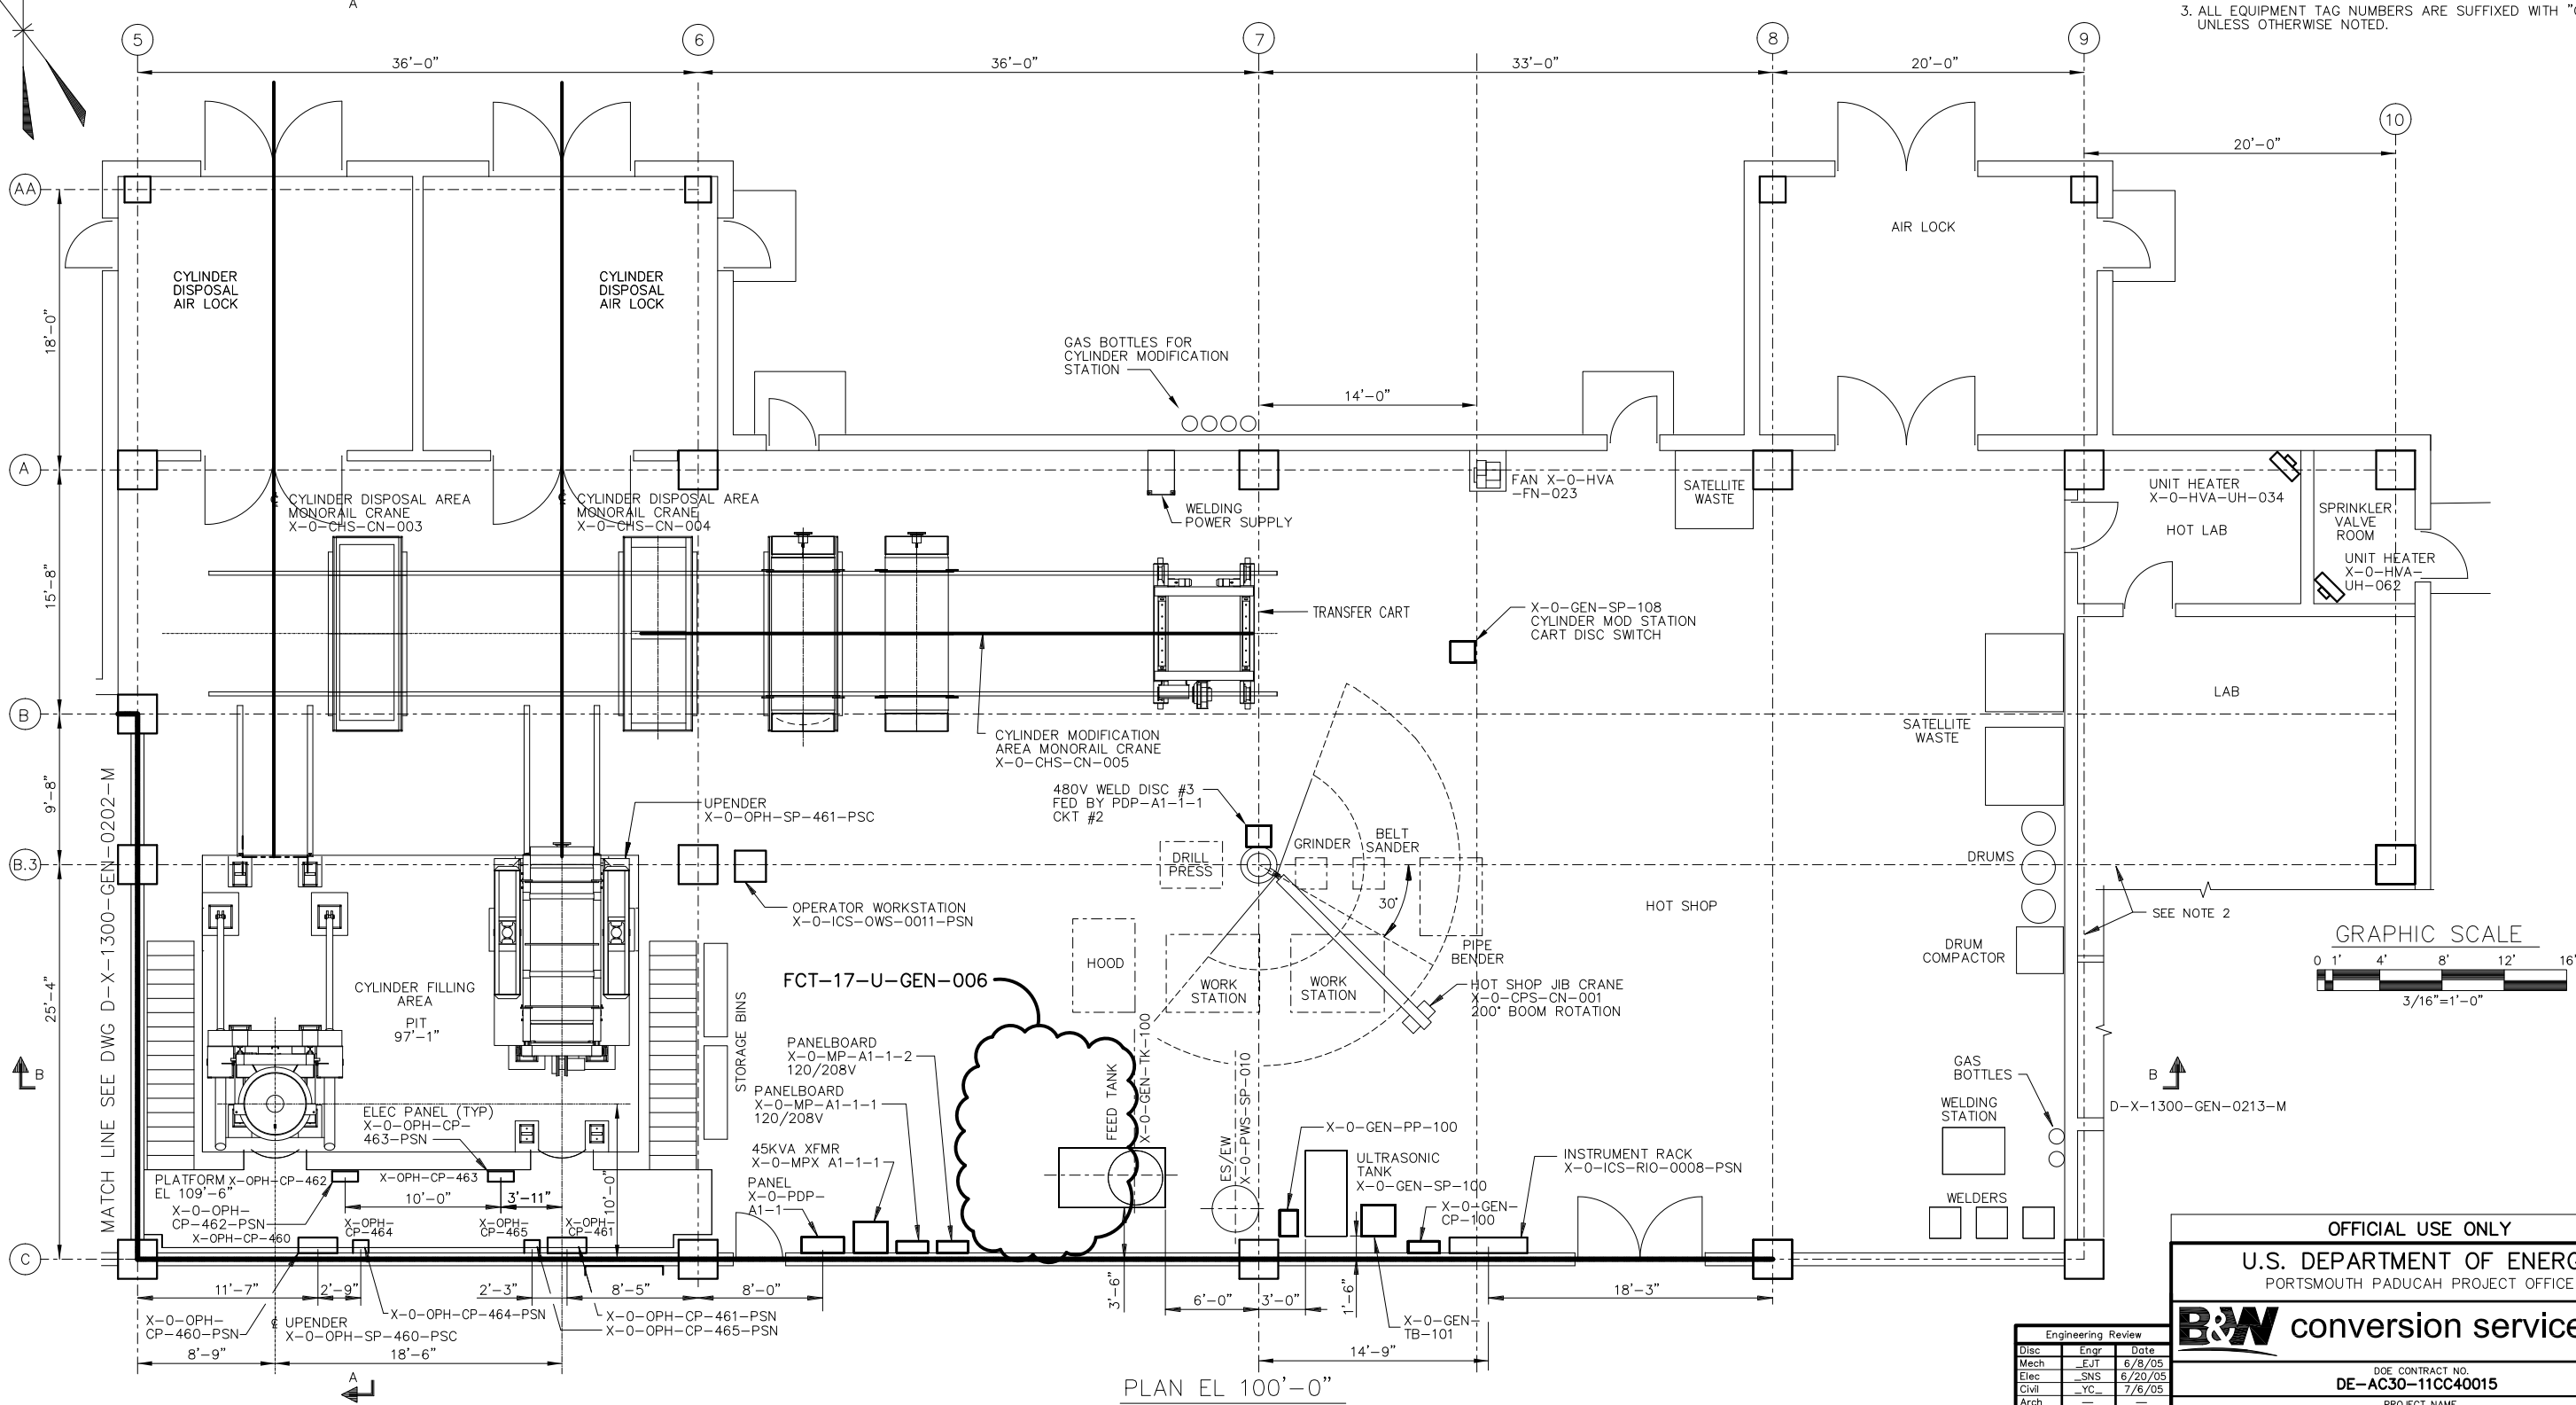

OFFICIAL USE ONLY

U.S. DEPARTMENT OF ENERGY
PORTSMOUTH PADUCAH PROJECT OFFICE

B&W conversion services, llc

DOE CONTRACT NO.
DE-AC30-11CC40015

PROJECT NAME
DEPLETED URANIUM HEXAFLUORIDE CONVERSION PROJECT

TITLE
**PORTSMOUTH DU₆ CONVERSION PROJECT
GENERAL ARRANGEMENT GROUND FLOOR
CYLINDER TRANSFER AND HOT SHOP**

EDCS CAD FILENAME DX1300GEN0209MR6.DWG	WBS IDENTIFICATION 1.02.02.01	BUILDING 1300	PLANT PORT	CLASS
SCALE 3/16"=1'-0"	TYPE DD	DRAWING NUMBER D-X-1300-GEN-0209-M		REV 7

Engineering Review		
Disc	Engr	Date
Mech	_EJT	6/8/05
Elec	_SNS	6/20/05
Civil	_YC	7/6/05
Arch		
Instr	_PG	7/6/05
Nuc		
Process		
Mat/Id		

Drawn	Designed	Checked
EN	EN	MB
Lead Engineer	Date	
R. PODESFINSKI	7/6/05	

Approved by	
I.J. URZA	
Approved for Construction	
R. PODESFINSKI FOR R. NILAN	
Chief Mechanical Engineer	

Rev No	Revision	Date	Dwn	Chkd	Approved Chief Engr	Rev No	Revision	Date	Dwn	Chkd	Approved Chief Engr	Drawing Control									
6	REVISED PER FCT-17-X-CMS-014	11/19/05	MAW	RLS	GYL	3	FAN FN-023 PER FCR-X-271; RELOCATED EVAPORATOR BLOWER X-0-GEN-BL-100-GSN PER FCR-X-341. RAP PG SNS YC EJT	8/28/07	DE	EN	WS FOR JBS	10/30/06	EN	MB	MFC FOR URZA	Purpose	Approved By	Date	Released By	Date	
7	REVISED PER FCT-17-U-GEN-006	9/21/05	SLM	RLS	MCH FOR GYL	3	CONT					12/29/06	DE	MB	AJM FOR URZA	For Information					
						4	REVISED: CYLINDER MODIFICATION STATION PER FCR-X-271 REV.1; RELOCATED INSTRUMENT RACK PER FCR-X-336.	3/20/09	TT	GR	IJU					For Comment					
						5	REVISED PER DCR-12-X-CMS-043	4/6/15	SLM	JLB	BDM					For Bid					
															For Fabrication						
															For Construction						